



	A	B	C	D	E
	LENGTHS				
	MODEL	L1	L2	L3	BETWEEN DRAINS
9	CF-XX20	19.88	21.88	23.72	-
	CF-XX24	24.69	26.69	28.53	-
	CF-XX30	30.69	32.69	34.53	-
	CF-XX36	35.19	37.19	39.03	-
	CF-XX40	39.69	41.69	43.53	-
	CF-XX42	41.50	43.50	45.35	-
8	CF-XX48	47.50	49.50	51.35	-
	CF-XX54	53.50	55.50	57.35	-
	CF-XX60	59.50	61.50	63.35	-
	CF-XX72	71.81	73.81	75.66	-
	CF-XX80	79.31	81.31	83.16	-
7	CF-XX84	84.13	86.13	87.97	-
	CF-XX96	96.13	98.13	99.97	48.06
	CF-XX100	99.13	101.13	102.98	49.56
	CF-XX108	108.44	110.44	112.28	54.22
	CF-XX120	118.94	120.94	122.88	59.47
6	CF-XX140	138.75	140.75	142.60	69.38

	G	H	J	K
	WIDTHS			
	MODEL	W1	W2	W3
	CF-12XX	10.88	12.88	14.73
	CF-18XX	16.88	18.88	20.73
	CF-24XX	22.88	24.88	26.73
	CF-30XX	28.88	30.88	32.73
	CF-36XX	34.88	36.88	38.73

	M	N	P	Q
	HEIGHTS			
		H1	H2	H3
	SHALLOW	3.00	4.00	5.88
	STANDARD	6.00	7.00	8.88
	DEEP	8.00	9.00	10.88

STANDARD DRAIN		
DESC.	QTY.	QTY. (L = 96"+)
3.5" OD SS TUBE OUTLET	1	2

OPTIONAL DRAIN		
DESC.	QTY.	QTY. (L = 96"+)
3" OD SS TUBE OUTLET	1	2
4" OD SS TUBE OUTLET	1	2

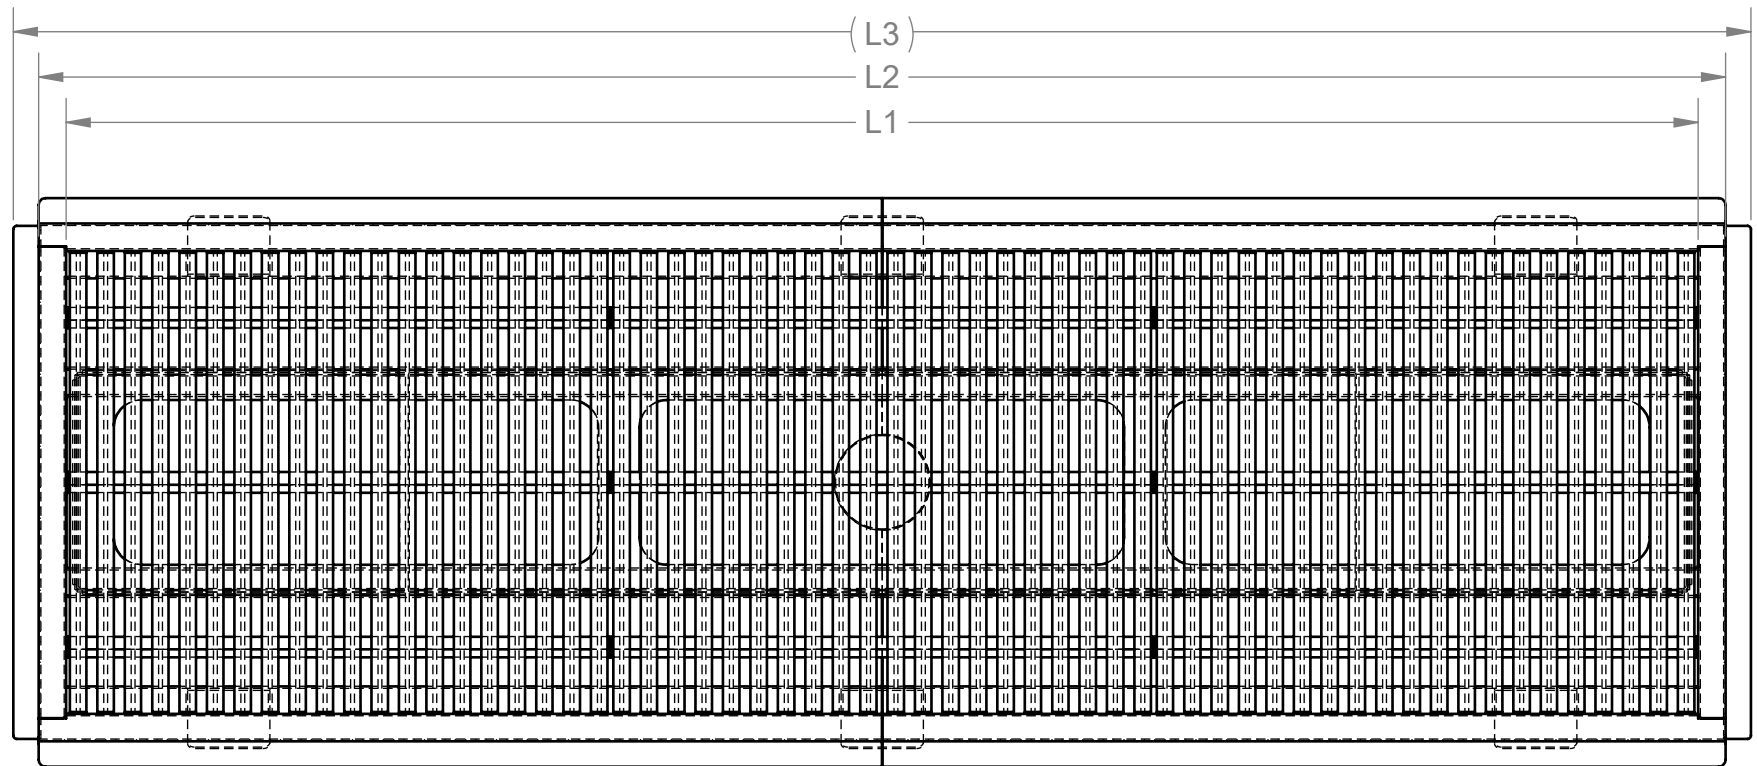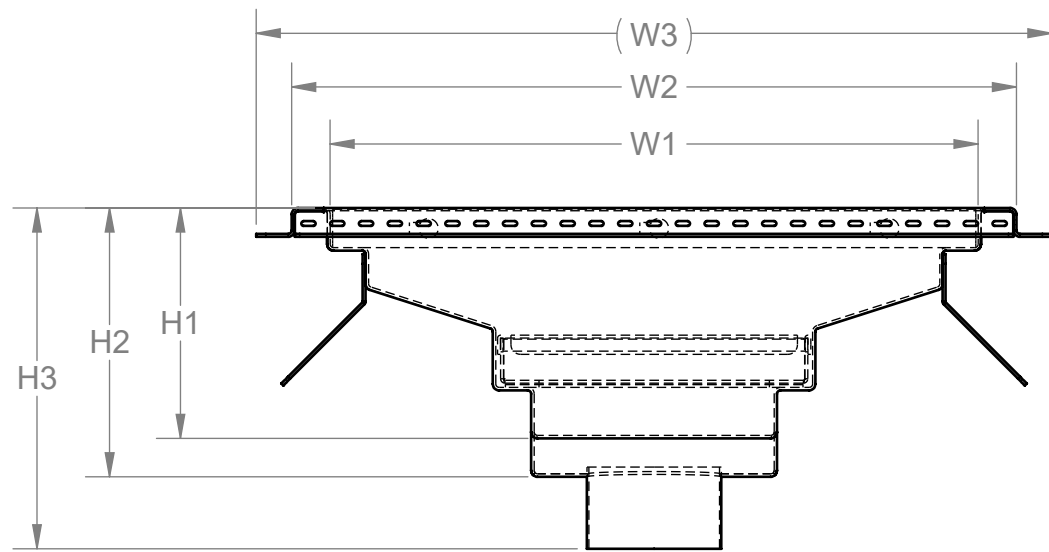

**CF-XXXX-XX**

TYPE OF TROUGH

TYPE OF GRATES

BLANK = SAFE-T-SPAN (DK GRAY)  
STGY = SAFE-T-SPAN (YELLOW)

GNMG = MESH GRATE (GREEN)  
GYMG = MESH GRATE (GRAY)

SS = STAINLESS STEEL  
ASSG = ANTI SLIP STAINLESS STEEL

WIDTH OF TROUGH

LENGTH OF TROUGH

APPROVED AS SHOWN

APPROVED AS NOTED

REVISE AND RESUBMIT

BY \_\_\_\_\_ DATE \_\_\_\_\_

**APPROVAL NEEDED PRIOR TO PRODUCTION  
CUSTOM PRODUCTS NON RETURNABLE**

<b>LAKESIDE</b> 4900 WEST ELECTRIC AVE., WEST MILWAUKEE, WI 53219			
TITLE		CLOG FREE SALES GUIDE MADE TO DRAIN	
TOLERANCES UNLESS OTHERWISE NOTED X.X ± .06" DIA./RADIUS ± .005" X.XX ± .03" ANGLES ± 1" X.XXX ± .010" DO NOT SCALE DRAWING		LAKESIDE MFG. INC. RESERVES PROPRIETARY RIGHTS TO THIS DRAWING AND THE DATA SHOWN THEREON. SAID DRAWING AND/OR DATA ARE CLASSIFIED AND CONFIDENTIAL AND ARE NOT TO BE USED OR REPRODUCED FOR ANY PURPOSE WITHOUT WRITTEN CONSENT OF LAKESIDE MFG., INC. COPYRIGHT 2008	
DATE	MATERIAL	NEXT ASM	DRAWING NO.
DRAWN BY	RELEASE NO	SCALE 1:7	<b>CF-XXXX</b>
			SHEET 1 OF 1 REVISION